


Attachment A - Plans and Profiles

PLOTTED ON: 10/27/2021 12:59:21 PM

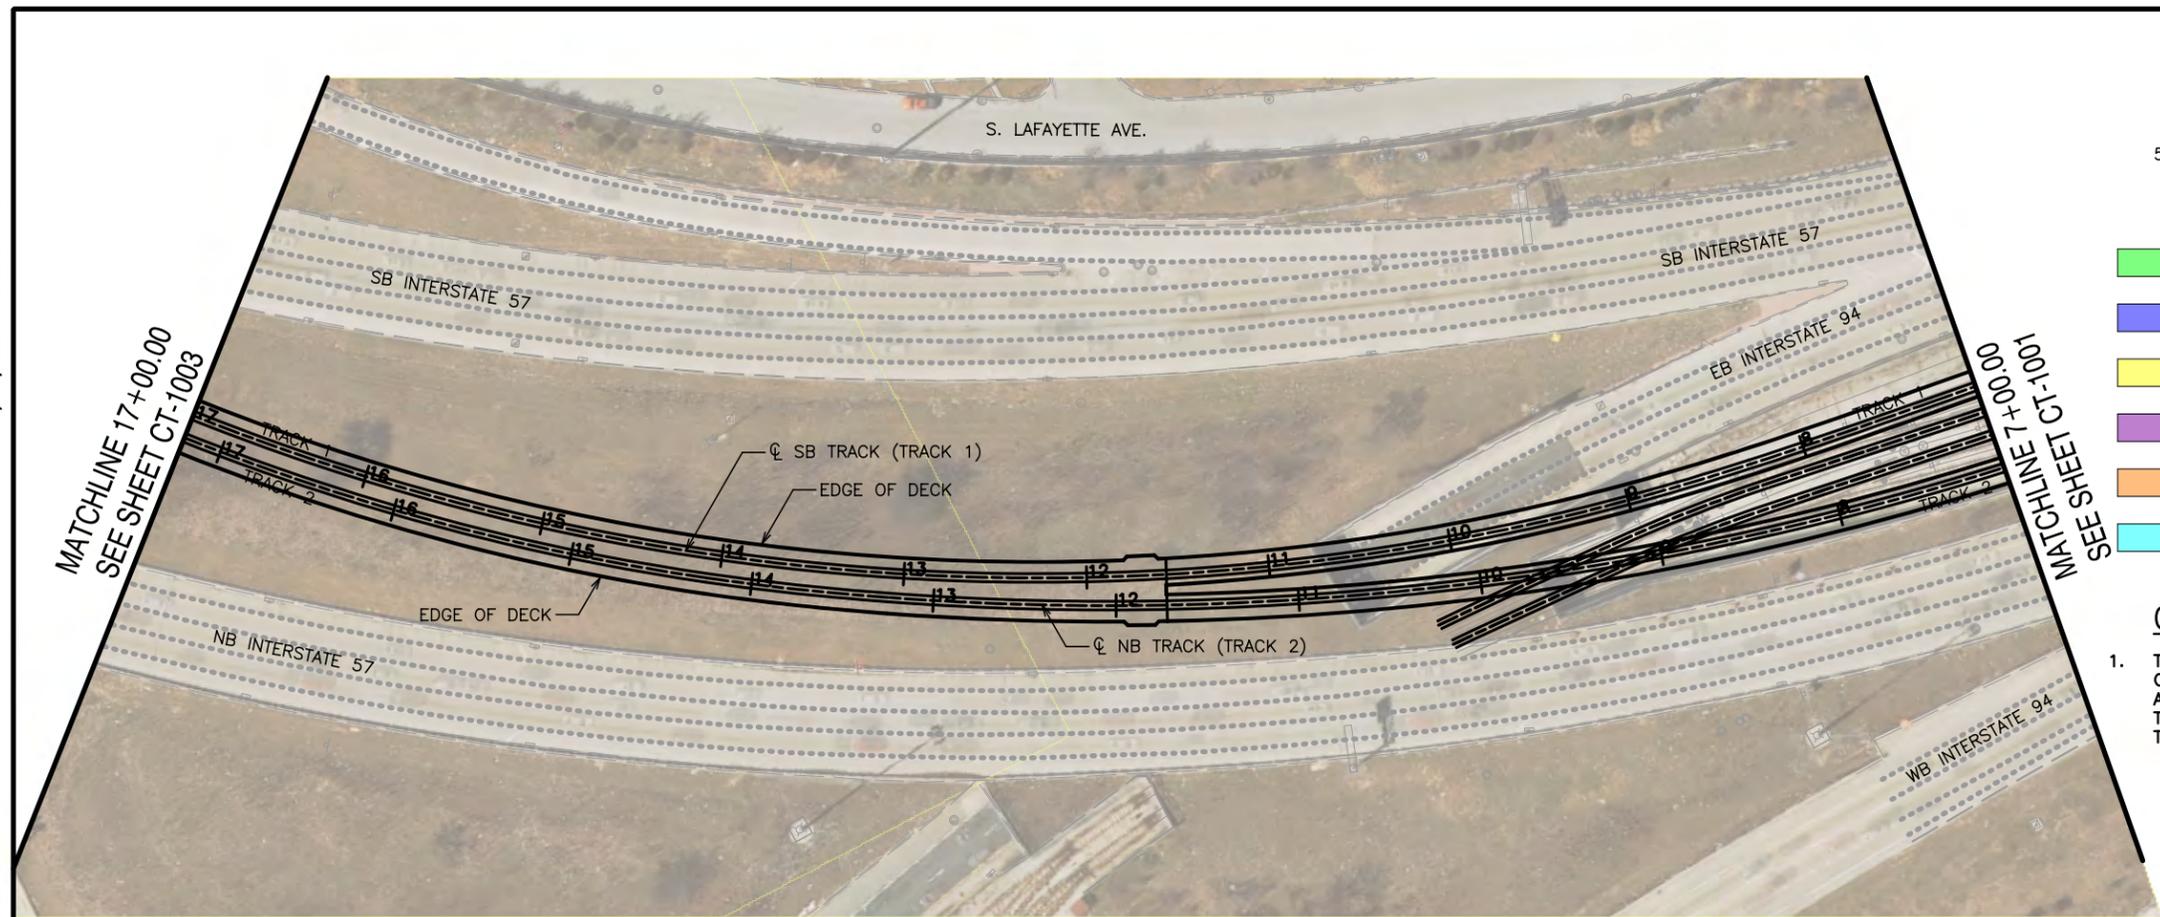

LEGEND

- STATION
- SUBSTATION
- YARD AND SHOP
- PARKING LOT
- PARKING MITIGATION
- WETLAND

GENERAL NOTES

1. THESE DRAWINGS ARE NOT FOR CONSTRUCTION NOR SHOW A FULLY APPROVED DESIGN. THE INTENT IS TO SHOW PROGRESS OF DESIGN THROUGH MAY 21, 2021.

NOT FOR CONSTRUCTION

TYLIN INTERNATIONAL
 200 S. WACKER DR.
 SUITE 1400
 CHICAGO, IL 60606
 TEL: 312-777-2900

cta CHICAGO TRANSIT AUTHORITY ENGINEERING

SENSITIVE SECURITY INFORMATION

WARNING: THIS RECORD CONTAINS SENSITIVE SECURITY INFORMATION THAT IS CONTROLLED UNDER 49 CFR PARTS 15 AND 1550. NO PART OF THIS RECORD MAY BE DISCLOSED TO PERSONS WITHOUT A "NEED TO KNOW" AS DEFINED IN CFR PARTS 15 AND 1550, EXCEPT WITH THE WRITTEN PERMISSION OF THE ADMINISTRATION OF THE TRANSPORTATION SECURITY ADMINISTRATION OR THE SECRETARY OF TRANSPORTATION. UNAUTHORIZED RELEASE MAY RESULT IN CIVIL PENALTY OR OTHER ACTION. FOR U.S. GOVERNMENT AGENCIES, PUBLIC DISCLOSURE IS GOVERNED BY 5 U.S.C. 552 AND 49 CFR PARTS 15 AND 1550.

DRAWING SCALE IS NOT GUARANTEED. CTA ASSUMES NO RISK OF LIABILITY FOR ERRORS CAUSED, DIRECTLY OR INDIRECTLY, BY SCALING OF THIS DRAWING.

RED LINE EXTENSION PRELIMINARY ENGINEERING

IN CHARGE	PP
APPROVED BY	PP
CHECKED BY	DPS
DESIGNED BY	DPS
DRAWN BY	CRH
PROJECT NO	2014-0017.05
FILE NAME	FILE NAME



MARK	DATE	DESCRIPTION

LOCATION IDENTIFIER: DRXROW

PLAN AND PROFILE

CT-1002

051_DRXROW_CT-1002.dgn

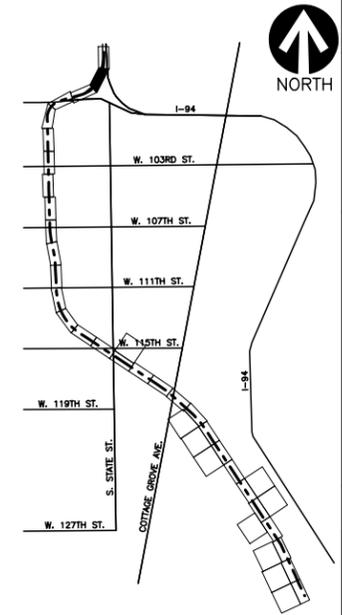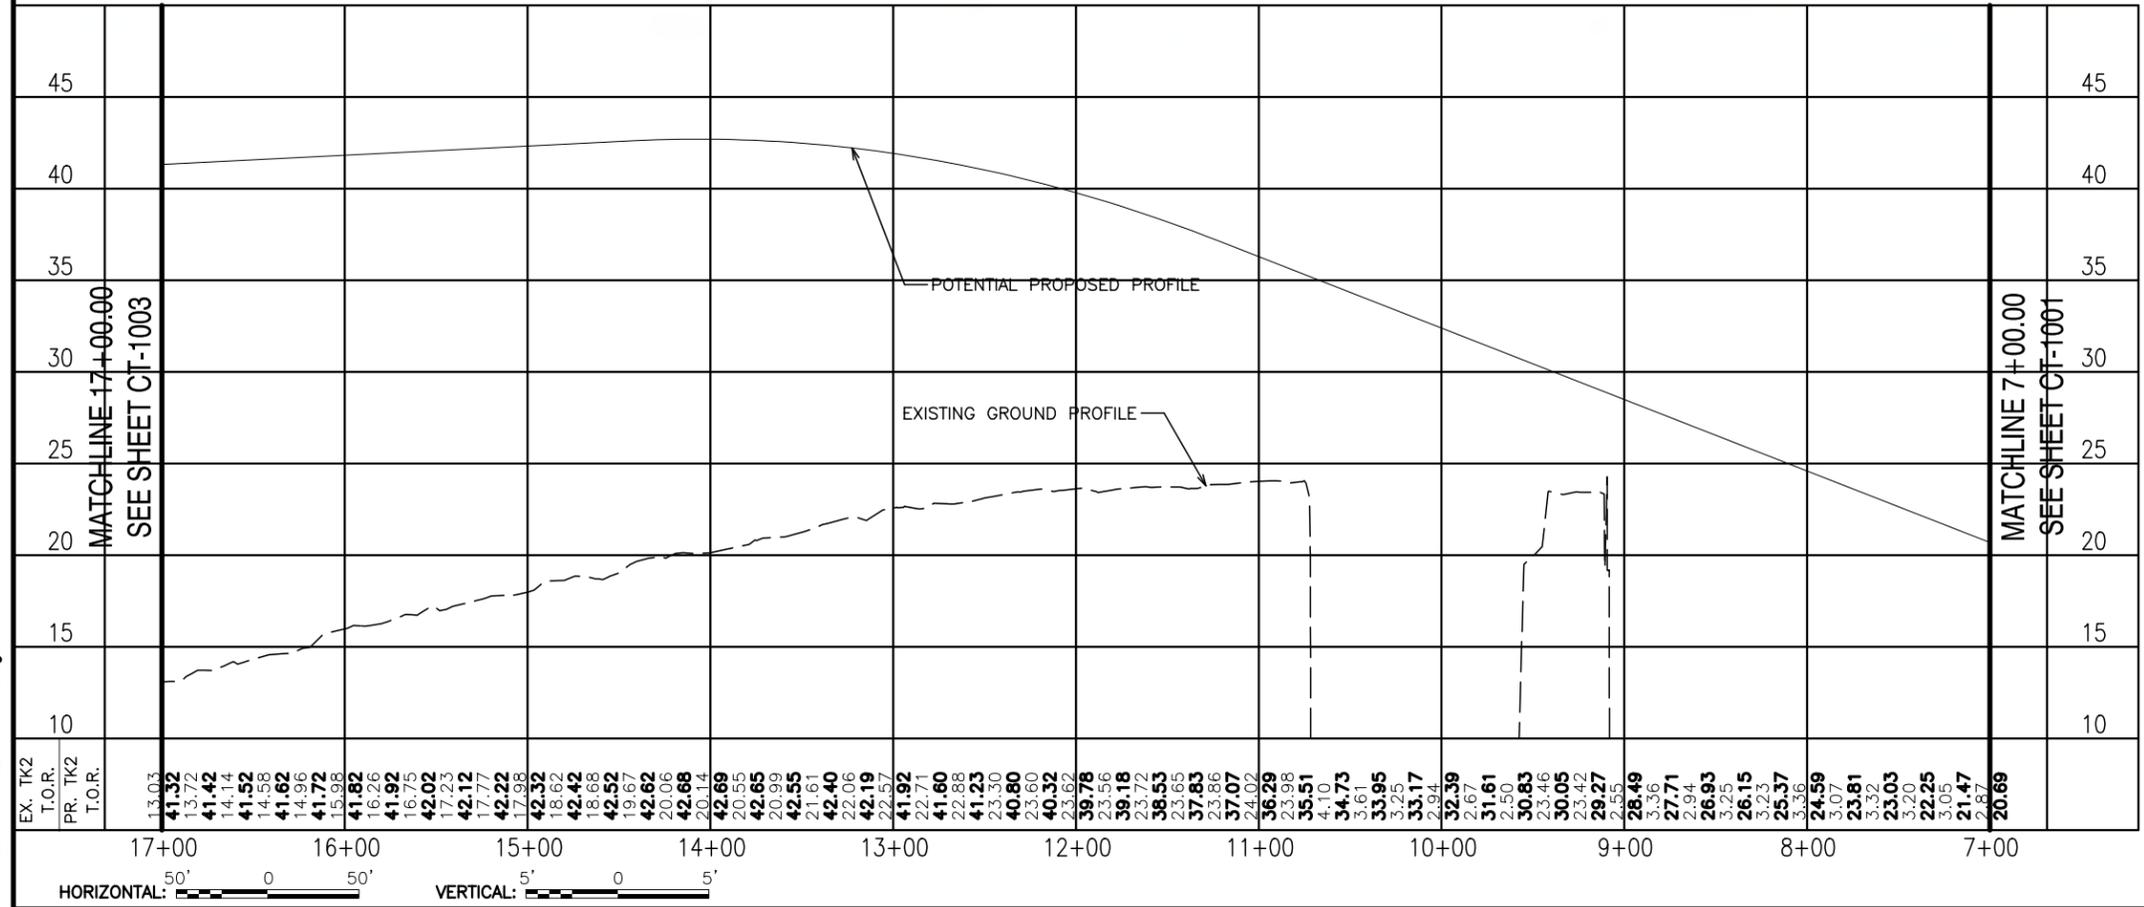

PLOTTED ON: 10/27/2021 1:25:13 PM


051_DRXROW_CT-1020.dgn

MATCHLINE 197+00.00
SEE SHEET CT-1021

MATCHLINE 197+00.00
SEE SHEET CT-1021

MATCHLINE 187+00.00
SEE SHEET CT-1019

MATCHLINE 187+00.00
SEE SHEET CT-1019

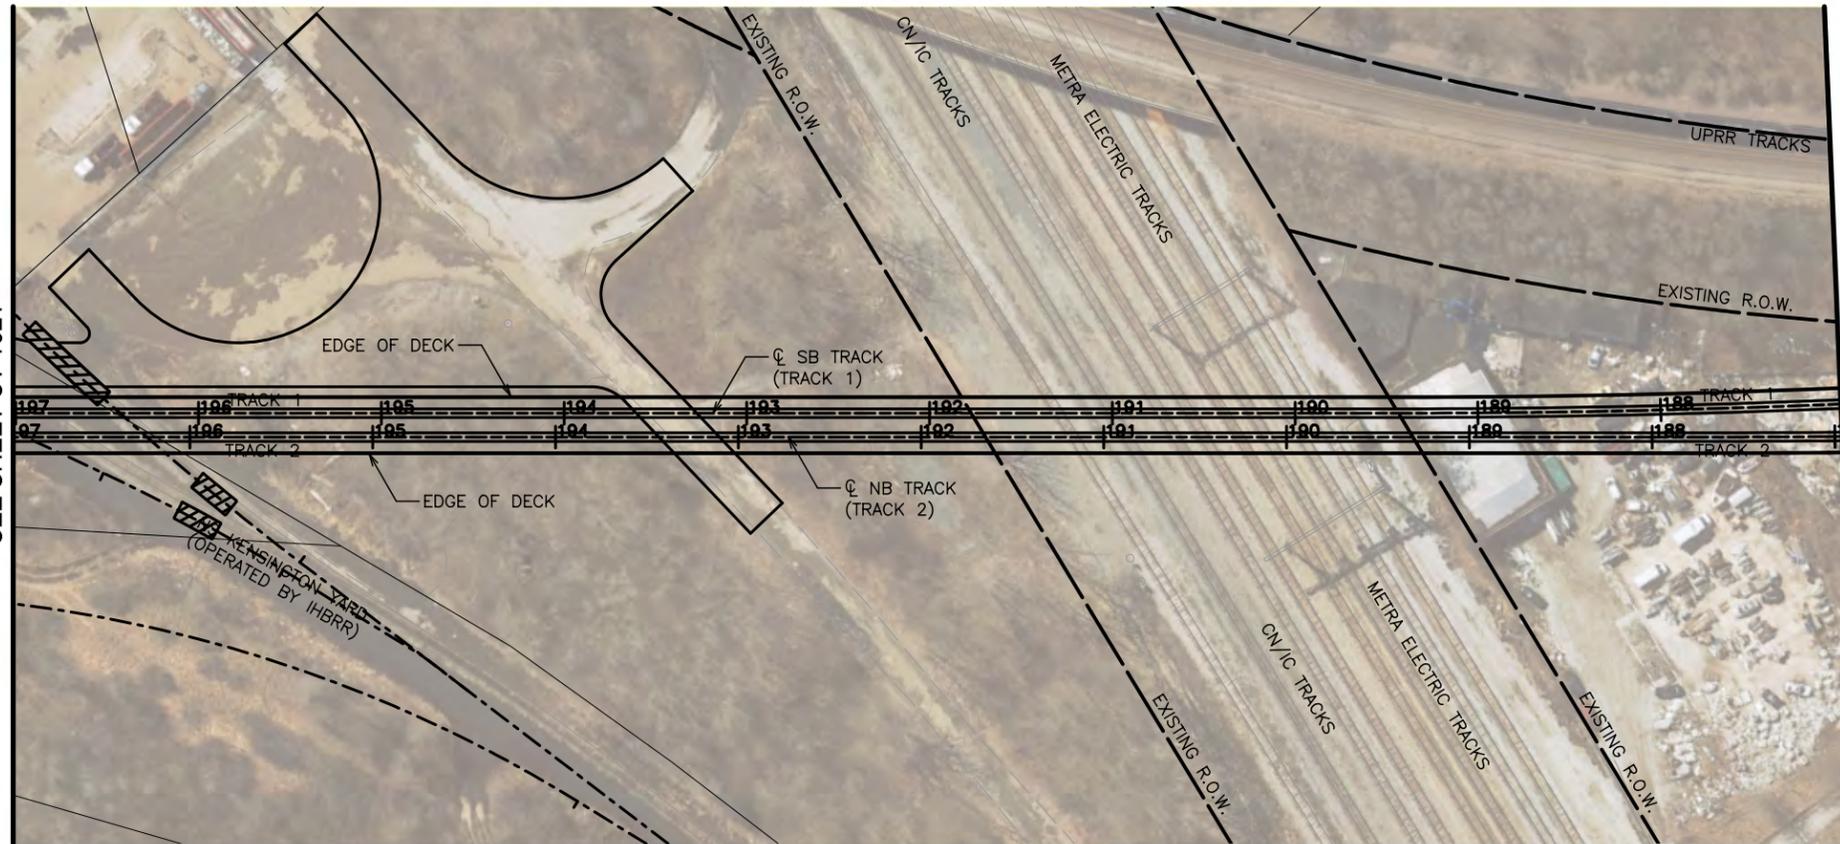

LEGEND

- STATION
- SUBSTATION
- YARD AND SHOP
- PARKING LOT
- PARKING MITIGATION
- WETLAND

GENERAL NOTES

1. THESE DRAWINGS ARE NOT FOR CONSTRUCTION NOR SHOW A FULLY APPROVED DESIGN. THE INTENT IS TO SHOW PROGRESS OF DESIGN THROUGH MAY 21, 2021.

NOT FOR CONSTRUCTION

TYLIN INTERNATIONAL
200 S. WACKER DR.
SUITE 1400
CHICAGO, IL 60606
TEL: 312-777-2900

cta CHICAGO TRANSIT AUTHORITY ENGINEERING

SENSITIVE SECURITY INFORMATION

WARNING: THIS RECORD CONTAINS SENSITIVE SECURITY INFORMATION THAT IS CONTROLLED UNDER 49 CFR PARTS 15 AND 1550. NO PART OF THIS RECORD MAY BE DISCLOSED TO PERSONS WITHOUT A "NEED TO KNOW" AS DEFINED IN CFR PARTS 15 AND 1550, EXCEPT WITH THE WRITTEN PERMISSION OF THE ADMINISTRATION OF THE TRANSPORTATION SECURITY ADMINISTRATION OR THE SECRETARY OF TRANSPORTATION. UNAUTHORIZED RELEASE MAY RESULT IN CIVIL PENALTY OR OTHER ACTION. FOR U.S. GOVERNMENT AGENCIES, PUBLIC DISCLOSURE IS GOVERNED BY 5 U.S.C. 552 AND 49 CFR PARTS 15 AND 1550.

DRAWING SCALE IS NOT GUARANTEED. CTA ASSUMES NO RISK OF LIABILITY FOR ERRORS CAUSED, DIRECTLY OR INDIRECTLY, BY SCALING OF THIS DRAWING.

RED LINE EXTENSION PRELIMINARY ENGINEERING



IN CHARGE	PP
APPROVED BY	PP
CHECKED BY	DPS
DESIGNED BY	DPS
DRAWN BY	CRH
PROJECT NO	2014-0017.05
FILE NAME	FILE NAME

MARK	DATE	DESCRIPTION

LOCATION IDENTIFIER: DRXROW

PLAN AND PROFILE

CT-1020

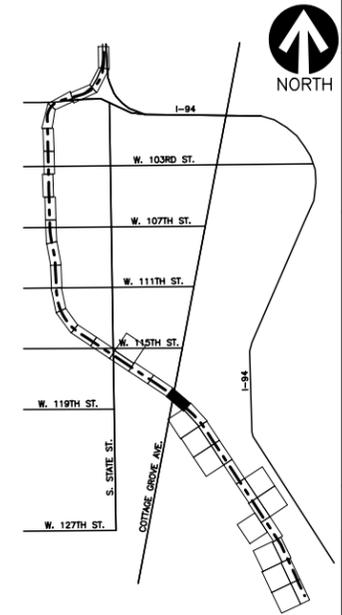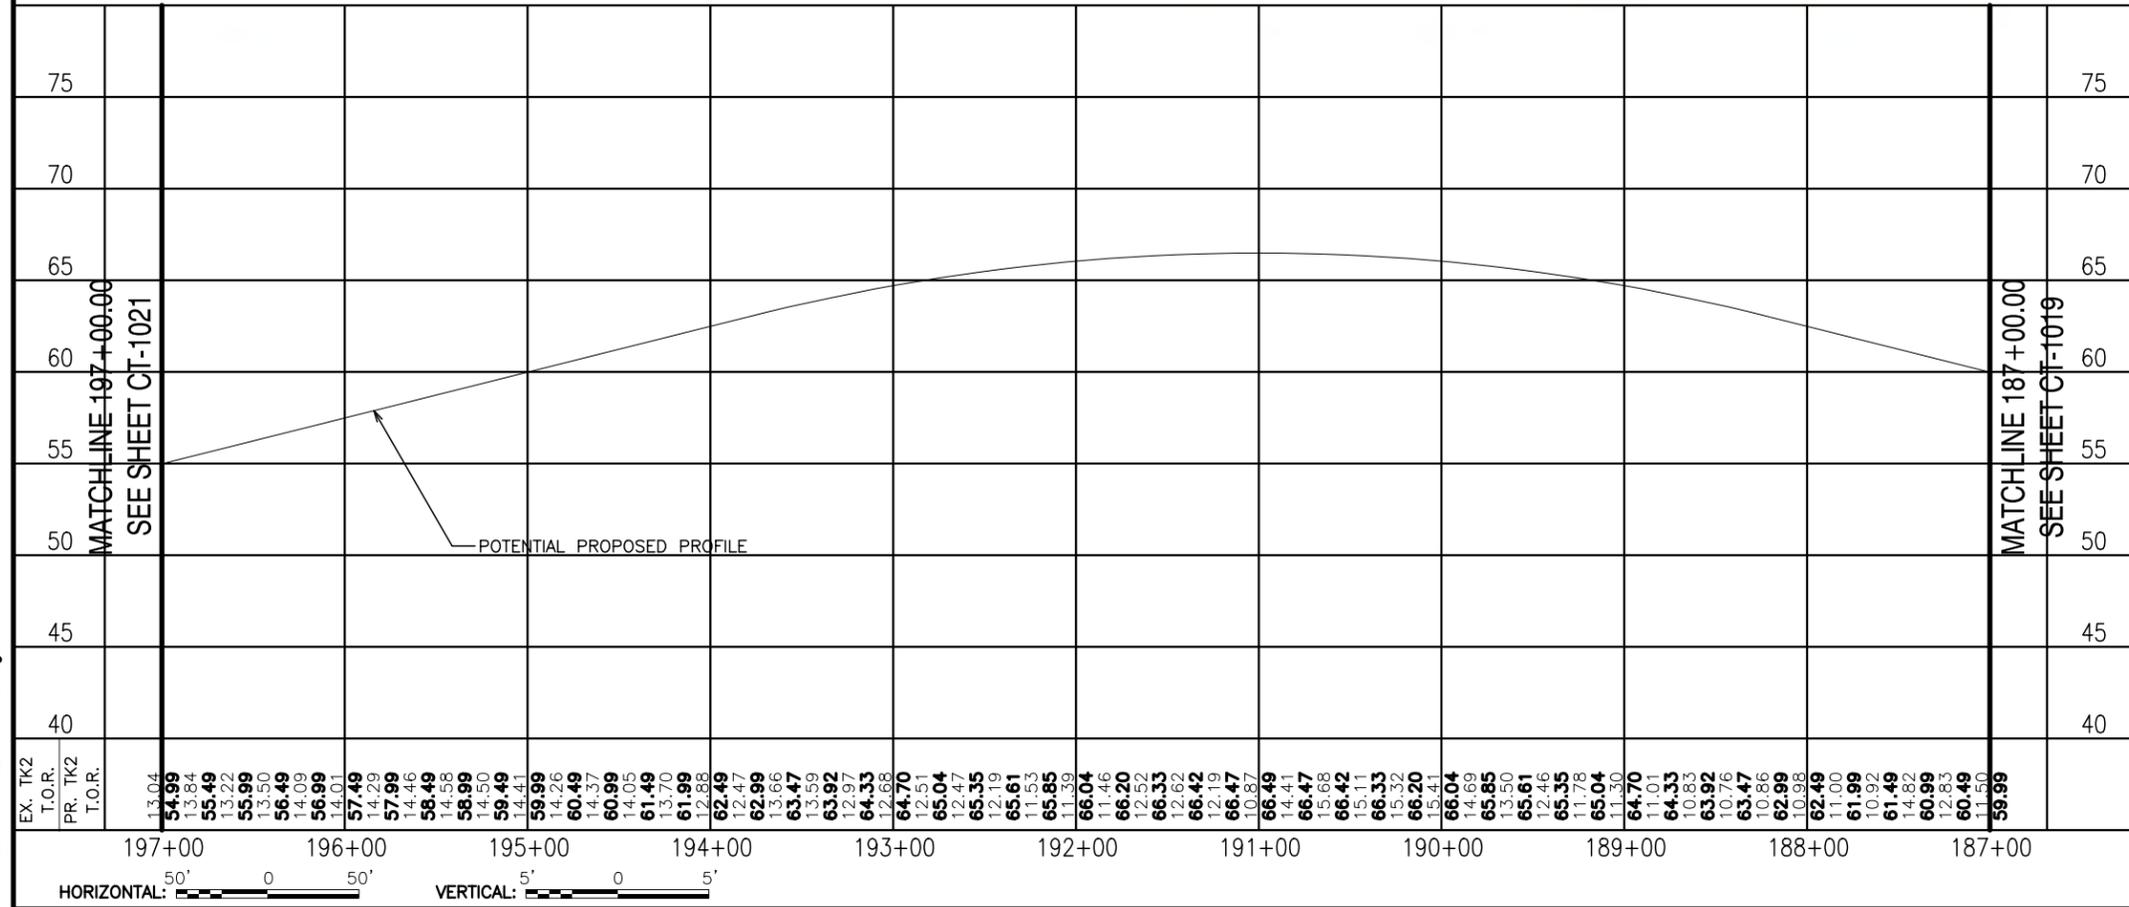

PLOTTED ON: 10/27/2021 1:35:02 PM

051_DRXROW_CT-1031_new.dgn

MATCHLINE A-A
SEE SHEET CT-1017




LEGEND

- STATION
- SUBSTATION
- YARD AND SHOP
- PARKING LOT
- PARKING MITIGATION
- WETLAND

GENERAL NOTES

1. THESE DRAWINGS ARE NOT FOR CONSTRUCTION NOR SHOW A FULLY APPROVED DESIGN. THE INTENT IS TO SHOW PROGRESS OF DESIGN THROUGH MAY 21, 2021.

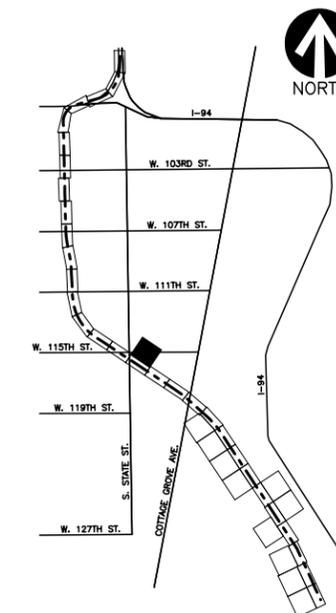

NOT FOR CONSTRUCTION

TYLIN INTERNATIONAL
200 S. WACKER DR.
SUITE 1400
CHICAGO, IL 60606
TEL: 312-777-2900

cta CHICAGO TRANSIT AUTHORITY
ENGINEERING

SENSITIVE SECURITY INFORMATION

WARNING: THIS RECORD CONTAINS SENSITIVE SECURITY INFORMATION THAT IS CONTROLLED UNDER 49 CFR PARTS 15 AND 1550. NO PART OF THIS RECORD MAY BE DISCLOSED TO PERSONS WITHOUT A "NEED TO KNOW" AS DEFINED IN CFR PARTS 15 AND 1550, EXCEPT WITH THE WRITTEN PERMISSION OF THE ADMINISTRATION OF THE TRANSPORTATION SECURITY ADMINISTRATION OR THE SECRETARY OF TRANSPORTATION. UNAUTHORIZED RELEASE MAY RESULT IN CIVIL PENALTY OR OTHER ACTION. FOR U.S. GOVERNMENT AGENCIES, PUBLIC DISCLOSURE IS GOVERNED BY 5 U.S.C. 552 AND 49 CFR PARTS 15 AND 1550.

DRAWING SCALE IS NOT GUARANTEED. CTA ASSUMES NO RISK OF LIABILITY FOR ERRORS CAUSED, DIRECTLY OR INDIRECTLY, BY SCALING OF THIS DRAWING.

RED LINE EXTENSION
PRELIMINARY ENGINEERING

IN CHARGE	PP
APPROVED BY	PP
CHECKED BY	DPS
DESIGNED BY	DPS
DRAWN BY	CRH
PROJECT NO	2014-0017.05
FILE NAME	FILE NAME


MARK	DATE	DESCRIPTION

LOCATION IDENTIFIER: DRXROW

PLAN AND PROFILE

CT-1031

MATCHLINE G-G
SEE SHEET CT-1035

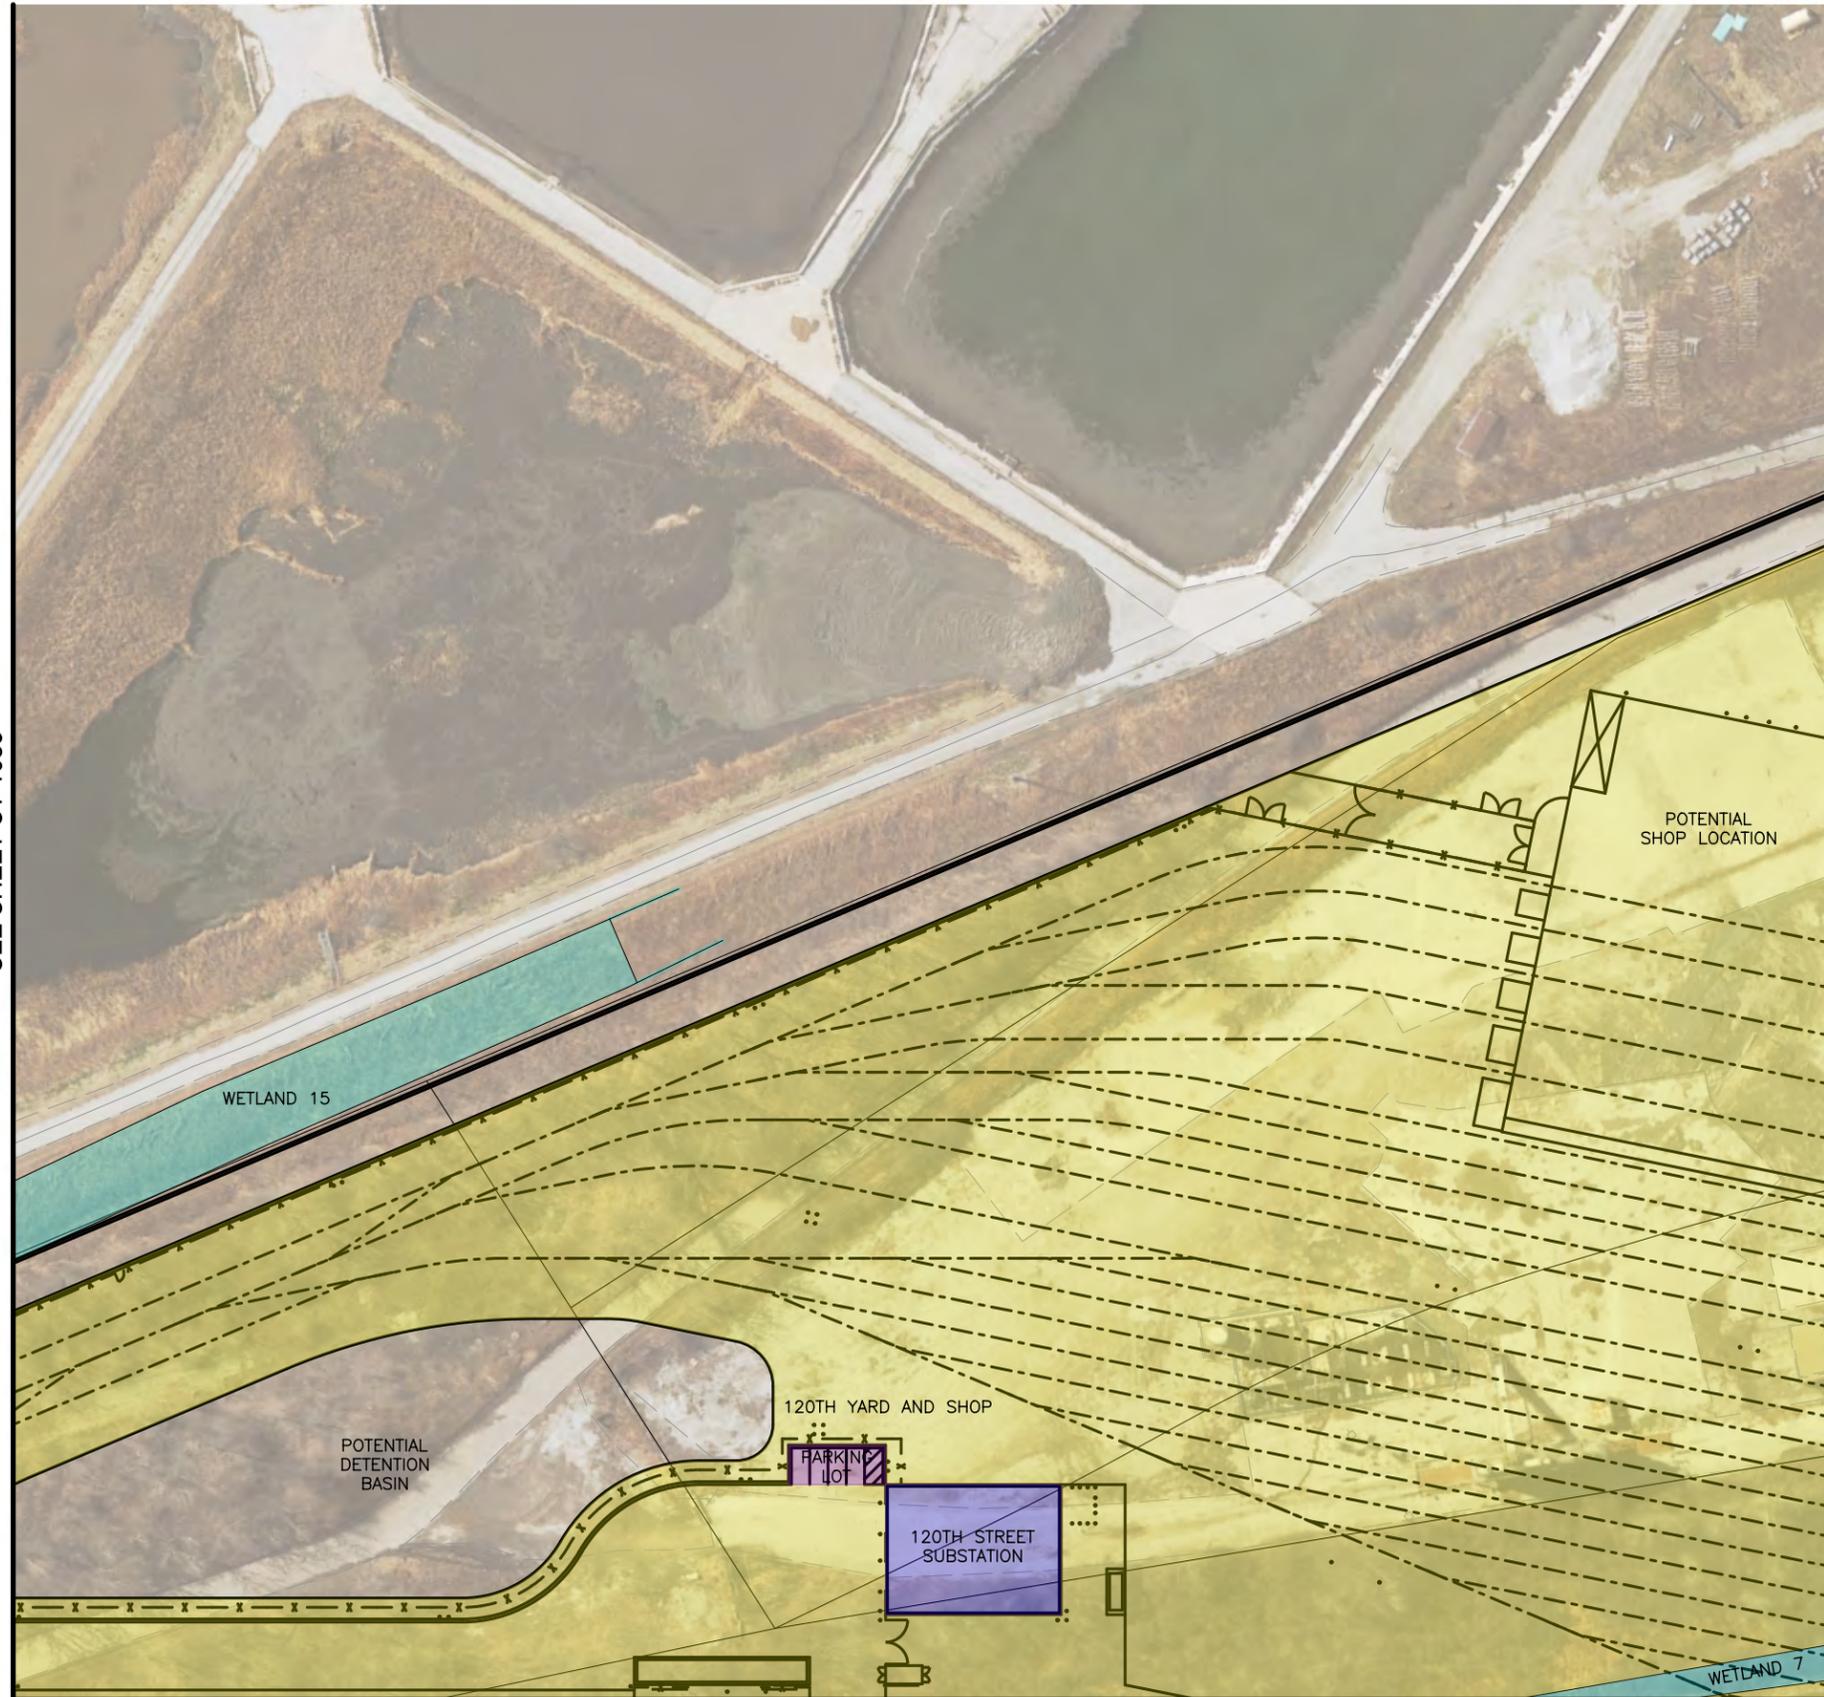

MATCHLINE F-F
SEE SHEET CT-1023

MATCHLINE E-E
SEE SHEET CT-1033




LEGEND

- STATION
- SUBSTATION
- YARD AND SHOP
- PARKING LOT
- PARKING MITIGATION
- WETLAND

GENERAL NOTES

1. THESE DRAWINGS ARE NOT FOR CONSTRUCTION NOR SHOW A FULLY APPROVED DESIGN. THE INTENT IS TO SHOW PROGRESS OF DESIGN THROUGH MAY 21, 2021.

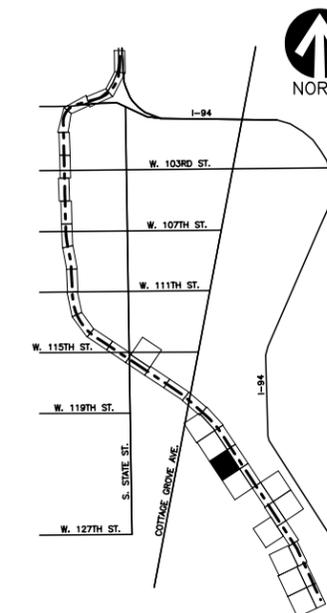

NOT FOR
CONSTRUCTION

TYLIN INTERNATIONAL
200 S. WACKER DR.
SUITE 1400
CHICAGO, IL 60606
TEL: 312-777-2900

cta CHICAGO TRANSIT
AUTHORITY
ENGINEERING

SENSITIVE SECURITY INFORMATION

WARNING: THIS RECORD CONTAINS SENSITIVE SECURITY INFORMATION THAT IS CONTROLLED UNDER 49 CFR PARTS 15 AND 1550. NO PART OF THIS RECORD MAY BE DISCLOSED TO PERSONS WITHOUT A "NEED TO KNOW" AS DEFINED IN CFR PARTS 15 AND 1550, EXCEPT WITH THE WRITTEN PERMISSION OF THE ADMINISTRATION OF THE TRANSPORTATION SECURITY ADMINISTRATION OR THE SECRETARY OF TRANSPORTATION. UNAUTHORIZED RELEASE MAY RESULT IN CIVIL PENALTY OR OTHER ACTION. FOR U.S. GOVERNMENT AGENCIES, PUBLIC DISCLOSURE IS GOVERNED BY 5 U.S.C. 552 AND 49 CFR PARTS 15 AND 1550.

DRAWING SCALE IS NOT GUARANTEED.
CTA ASSUMES NO RISK OF LIABILITY FOR
ERRORS CAUSED, DIRECTLY OR INDIRECTLY,
BY SCALING OF THIS DRAWING.

**RED LINE EXTENSION
PRELIMINARY ENGINEERING**

IN CHARGE	PP
APPROVED BY	PP
CHECKED BY	DPS
DESIGNED BY	DPS
DRAWN BY	CRH
PROJECT NO	2014-0017.05
FILE NAME	FILE NAME

MARK	DATE	DESCRIPTION

LOCATION IDENTIFIER: DRXROW

PLAN AND PROFILE

CT-1034



MATCHLINE H-H
SEE SHEET CT-1024

MATCHLINE G-G
SEE SHEET CT-1034




LEGEND

- STATION
- SUBSTATION
- YARD AND SHOP
- PARKING LOT
- PARKING MITIGATION
- WETLAND

GENERAL NOTES

1. THESE DRAWINGS ARE NOT FOR CONSTRUCTION NOR SHOW A FULLY APPROVED DESIGN. THE INTENT IS TO SHOW PROGRESS OF DESIGN THROUGH MAY 21, 2021.

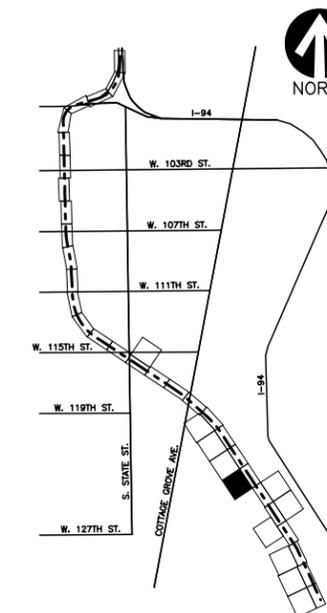

NOT FOR
CONSTRUCTION

TYLININTERNATIONAL
200 S. WACKER DR.
SUITE 1400
CHICAGO, IL 60606
TEL: 312-777-2900

cta CHICAGO TRANSIT
AUTHORITY
ENGINEERING

SENSITIVE SECURITY INFORMATION

WARNING: THIS RECORD CONTAINS SENSITIVE SECURITY INFORMATION THAT IS CONTROLLED UNDER 49 CFR PARTS 15 AND 1550. NO PART OF THIS RECORD MAY BE DISCLOSED TO PERSONS WITHOUT A "NEED TO KNOW" AS DEFINED IN CFR PARTS 15 AND 1550, EXCEPT WITH THE WRITTEN PERMISSION OF THE ADMINISTRATION OF THE TRANSPORTATION SECURITY ADMINISTRATION OR THE SECRETARY OF TRANSPORTATION. UNAUTHORIZED RELEASE MAY RESULT IN CIVIL PENALTY OR OTHER ACTION. FOR U.S. GOVERNMENT AGENCIES, PUBLIC DISCLOSURE IS GOVERNED BY 5 U.S.C. 552 AND 49 CFR PARTS 15 AND 1550.

DRAWING SCALE IS NOT GUARANTEED. CTA ASSUMES NO RISK OF LIABILITY FOR ERRORS CAUSED, DIRECTLY OR INDIRECTLY, BY SCALING OF THIS DRAWING.

**RED LINE EXTENSION
PRELIMINARY ENGINEERING**

IN CHARGE	PP
APPROVED BY	PP
CHECKED BY	DPS
DESIGNED BY	DPS
DRAWN BY	CRH
PROJECT NO	2014-0017.05
FILE NAME	FILE NAME


MARK	DATE	DESCRIPTION

LOCATION IDENTIFIER: DRXROW

PLAN AND PROFILE

CT-1035

MATCHLINE J-J
SEE SHEET CT-1037

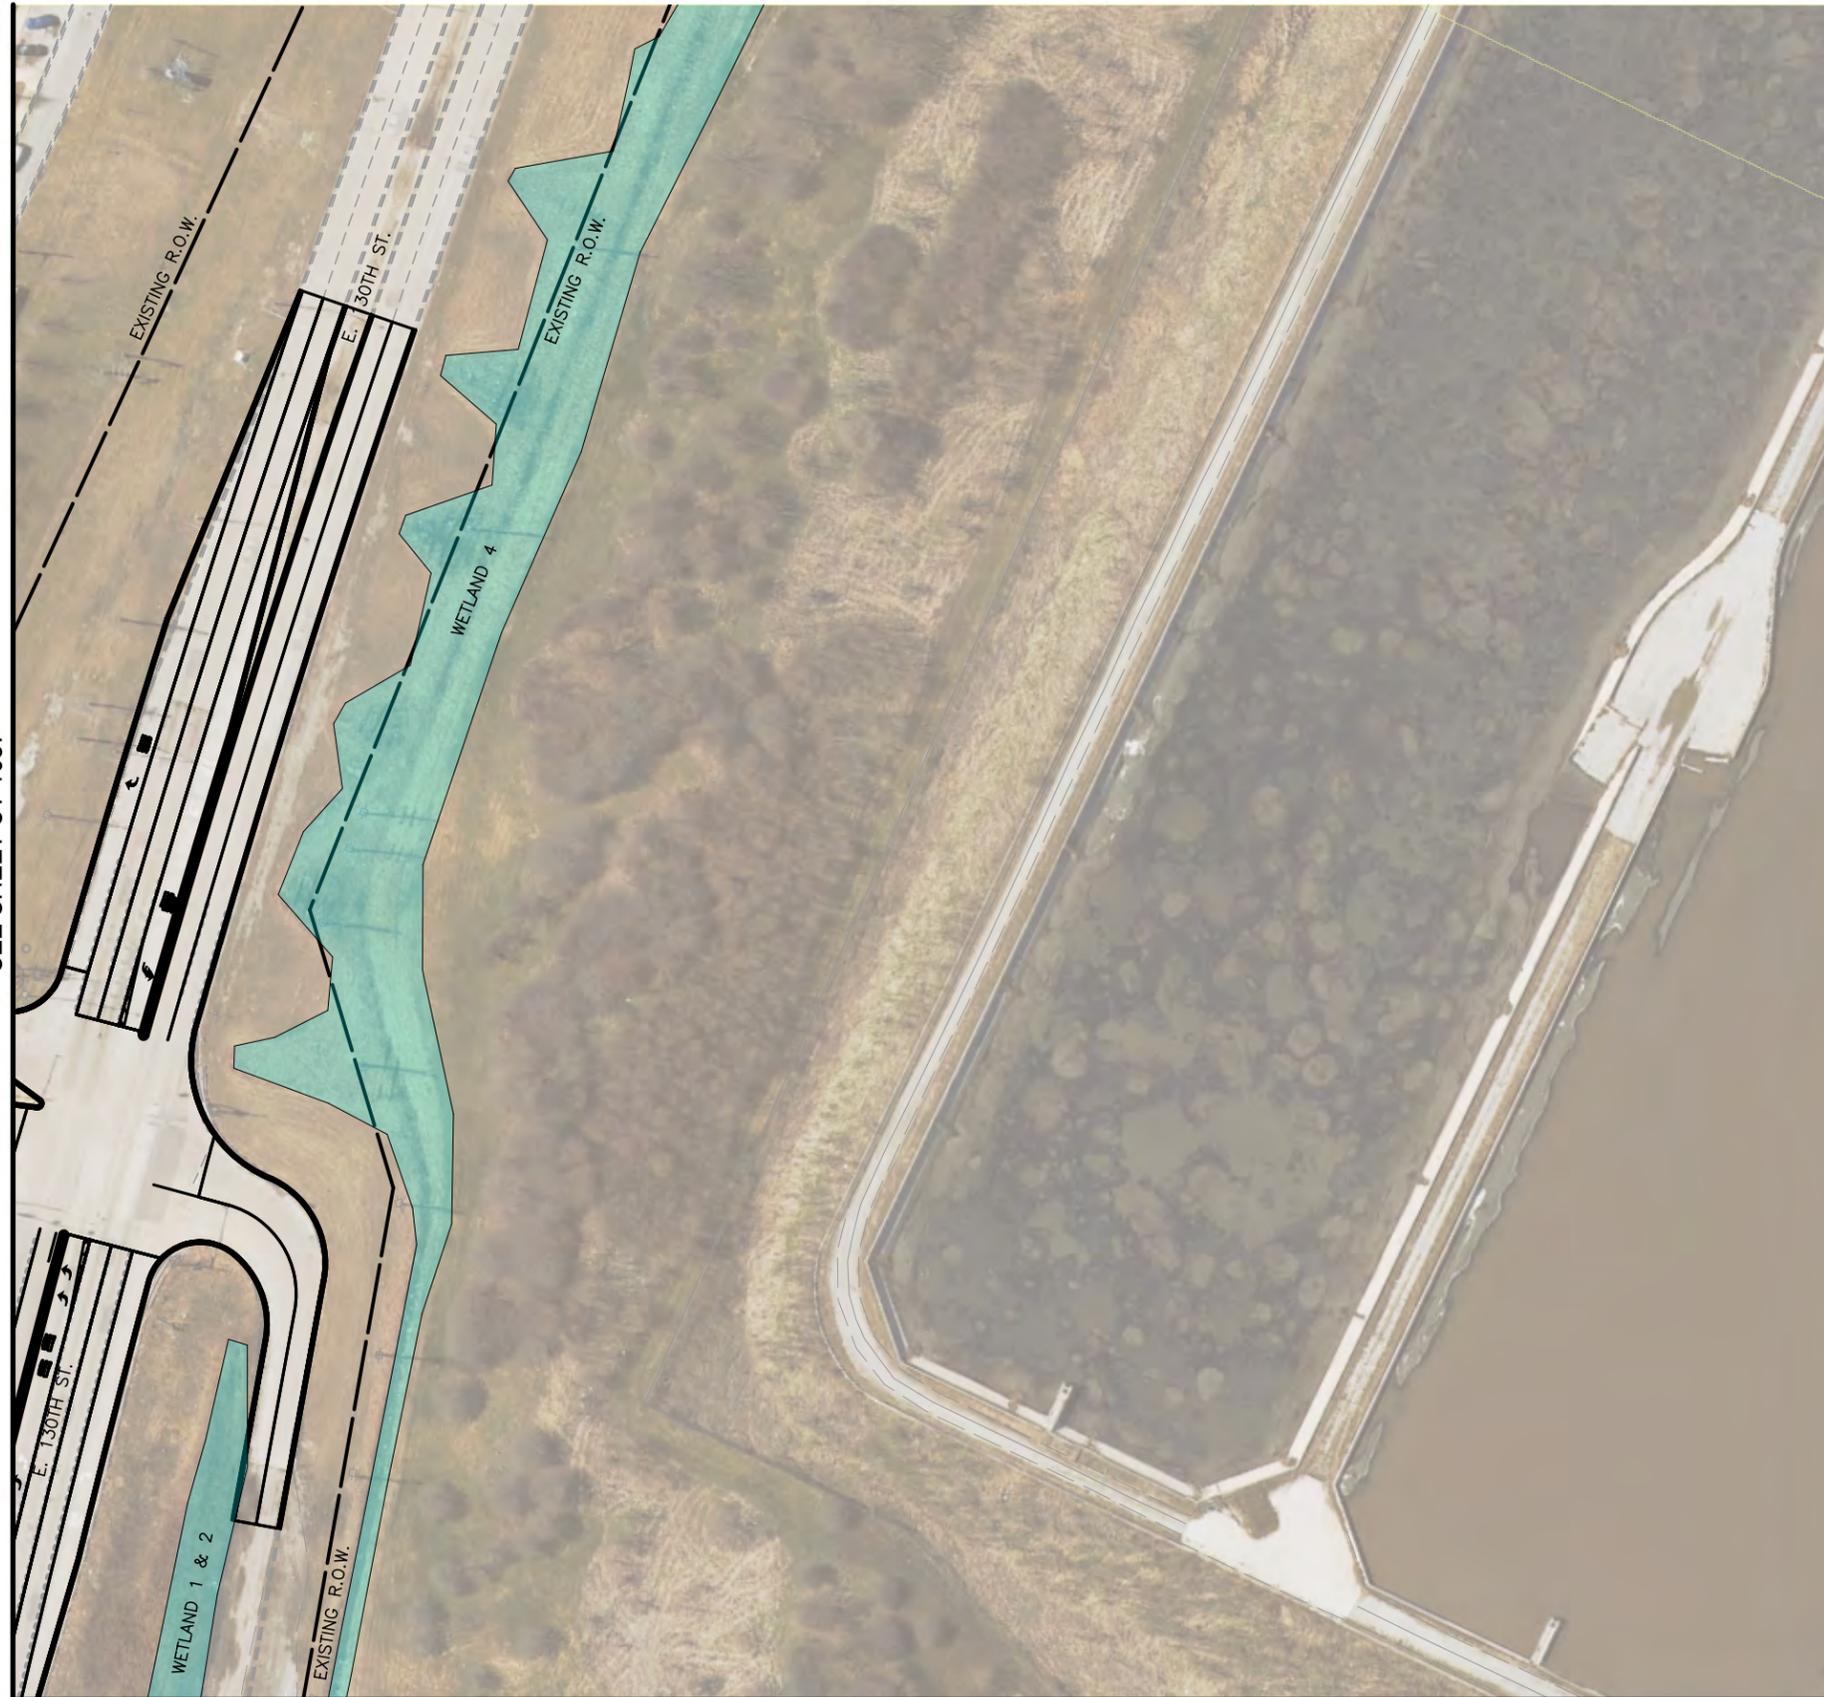

MATCHLINE I-I
SEE SHEET CT-1028




LEGEND

- STATION
- SUBSTATION
- YARD AND SHOP
- PARKING LOT
- PARKING MITIGATION
- WETLAND

GENERAL NOTES

1. THESE DRAWINGS ARE NOT FOR CONSTRUCTION NOR SHOW A FULLY APPROVED DESIGN. THE INTENT IS TO SHOW PROGRESS OF DESIGN THROUGH MAY 21, 2021.

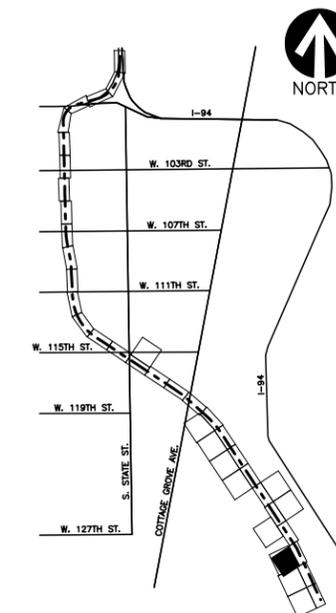

NOT FOR CONSTRUCTION

TYLIN INTERNATIONAL
200 S. WACKER DR.
SUITE 1400
CHICAGO, IL 60606
TEL: 312-777-2900

cta CHICAGO TRANSIT AUTHORITY ENGINEERING

SENSITIVE SECURITY INFORMATION

WARNING: THIS RECORD CONTAINS SENSITIVE SECURITY INFORMATION THAT IS CONTROLLED UNDER 49 CFR PARTS 15 AND 1550. NO PART OF THIS RECORD MAY BE DISCLOSED TO PERSONS WITHOUT A "NEED TO KNOW" AS DEFINED IN CFR PARTS 15 AND 1550, EXCEPT WITH THE WRITTEN PERMISSION OF THE ADMINISTRATION OF THE TRANSPORTATION SECURITY ADMINISTRATION OR THE SECRETARY OF TRANSPORTATION. UNAUTHORIZED RELEASE MAY RESULT IN CIVIL PENALTY OR OTHER ACTION. FOR U.S. GOVERNMENT AGENCIES, PUBLIC RELEASE IS GOVERNED BY 5 U.S.C. 552 AND 49 CFR PARTS 15 AND 1550.

DRAWING SCALE IS NOT GUARANTEED. CTA ASSUMES NO RISK OF LIABILITY FOR ERRORS CAUSED, DIRECTLY OR INDIRECTLY, BY SCALING OF THIS DRAWING.

RED LINE EXTENSION PRELIMINARY ENGINEERING

IN CHARGE	PP
APPROVED BY	PP
CHECKED BY	DPS
DESIGNED BY	DPS
DRAWN BY	CRH
PROJECT NO	2014-0017.05
FILE NAME	FILE NAME

MARK	DATE	DESCRIPTION
------	------	-------------

LOCATION IDENTIFIER: DRXROW

PLAN AND PROFILE

CT-1036

PLOTTED ON: 10/27/2021 1:40:33 PM

051_DRXROW_CT-1039_new.dgn

MATCHLINE Q-Q
SEE SHEET CT-1040

MATCHLINE N-N
SEE SHEET CT-1025




LEGEND

- STATION
- SUBSTATION
- YARD AND SHOP
- PARKING LOT
- PARKING MITIGATION
- WETLAND

GENERAL NOTES

1. THESE DRAWINGS ARE NOT FOR CONSTRUCTION NOR SHOW A FULLY APPROVED DESIGN. THE INTENT IS TO SHOW PROGRESS OF DESIGN THROUGH MAY 21, 2021.

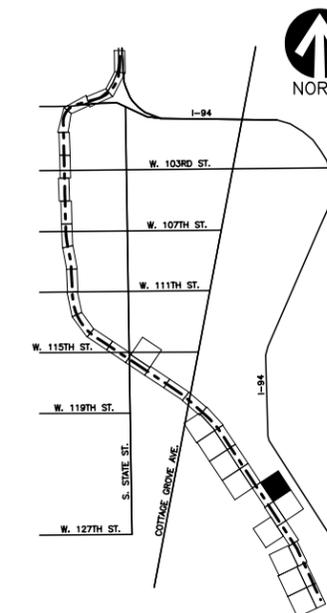

NOT FOR
CONSTRUCTION

TYLIN INTERNATIONAL
200 S. WACKER DR.
SUITE 1400
CHICAGO, IL 60606
TEL: 312-777-2900

cta CHICAGO TRANSIT
AUTHORITY
ENGINEERING

SENSITIVE SECURITY INFORMATION

WARNING: THIS RECORD CONTAINS SENSITIVE SECURITY INFORMATION THAT IS CONTROLLED UNDER 49 CFR PARTS 15 AND 1550. NO PART OF THIS RECORD MAY BE DISCLOSED TO PERSONS WITHOUT A "NEED TO KNOW" AS DEFINED IN CFR PARTS 15 AND 1550, EXCEPT WITH THE WRITTEN PERMISSION OF THE ADMINISTRATION OF THE TRANSPORTATION SECURITY ADMINISTRATION OR THE SECRETARY OF TRANSPORTATION. UNAUTHORIZED RELEASE MAY RESULT IN CIVIL PENALTY OR OTHER ACTION. FOR U.S. GOVERNMENT AGENCIES, PUBLIC RELEASE IS GOVERNED BY 5 U.S.C. 552 AND 49 CFR PARTS 15 AND 1550.

DRAWING SCALE IS NOT GUARANTEED.
CTA ASSUMES NO RISK OF LIABILITY FOR
ERRORS CAUSED, DIRECTLY OR INDIRECTLY,
BY SCALING OF THIS DRAWING.

**RED LINE EXTENSION
PRELIMINARY ENGINEERING**

IN CHARGE	PP
APPROVED BY	PP
CHECKED BY	DPS
DESIGNED BY	DPS
DRAWN BY	CRH
PROJECT NO	2014-0017.05
FILE NAME	FILE NAME

MARK	DATE	DESCRIPTION

LOCATION IDENTIFIER: DRXROW

PLAN AND PROFILE

CT-1039

PLOTTED ON: 10/27/2021 1:41:47 PM

051_DRXROW_CT-1041_new.dgn



MATCHLINE P-P
SEE SHEET CT-1026 & CT-1027



LEGEND

- STATION
- SUBSTATION
- YARD AND SHOP
- PARKING LOT
- PARKING MITIGATION
- WETLAND

GENERAL NOTES

1. THESE DRAWINGS ARE NOT FOR CONSTRUCTION NOR SHOW A FULLY APPROVED DESIGN. THE INTENT IS TO SHOW PROGRESS OF DESIGN THROUGH MAY 21, 2021.

NOT FOR CONSTRUCTION

TYLIN INTERNATIONAL
200 S. WACKER DR.
SUITE 1400
CHICAGO, IL 60606
TEL: 312-777-2900

cta CHICAGO TRANSIT AUTHORITY ENGINEERING

SENSITIVE SECURITY INFORMATION

WARNING: THIS RECORD CONTAINS SENSITIVE SECURITY INFORMATION THAT IS CONTROLLED UNDER 49 CFR PARTS 15 AND 1550. NO PART OF THIS RECORD MAY BE DISCLOSED TO PERSONS WITHOUT A "NEED TO KNOW" AS DEFINED IN CFR PARTS 15 AND 1550, EXCEPT WITH THE WRITTEN PERMISSION OF THE ADMINISTRATION OF THE TRANSPORTATION SECURITY ADMINISTRATION OR THE SECRETARY OF TRANSPORTATION. UNAUTHORIZED RELEASE MAY RESULT IN CIVIL PENALTY OR OTHER ACTION. FOR U.S. GOVERNMENT AGENCIES, PUBLIC RELEASE IS GOVERNED BY 5 U.S.C. 552 AND 49 CFR PARTS 15 AND 1550.

DRAWING SCALE IS NOT GUARANTEED. CTA ASSUMES NO RISK OF LIABILITY FOR ERRORS CAUSED, DIRECTLY OR INDIRECTLY, BY SCALING OF THIS DRAWING.

RED LINE EXTENSION PRELIMINARY ENGINEERING

IN CHARGE	PP
APPROVED BY	PP
CHECKED BY	DPS
DESIGNED BY	DPS
DRAWN BY	CRH
PROJECT NO	2014-0017.05
FILE NAME	FILE NAME

MARK	DATE	DESCRIPTION

LOCATION IDENTIFIER: DRXROW

PLAN AND PROFILE

CT-1041

